
Stambena zgrada Majcenov put

KATALOG STANOVA




INVESTITOR:
Kap3 Projekt d.o.o.
Jarušica 5a, Zagreb
OIB: 19871824004

ARHING|2

ARHING2 d.o.o.
Orešje 47D
ured Štokinec 5
HR - 10 090 Zagreb
OIB: 77295983456
t: +385 91 202 2525

Majcenov put




KATALOG STANOVA

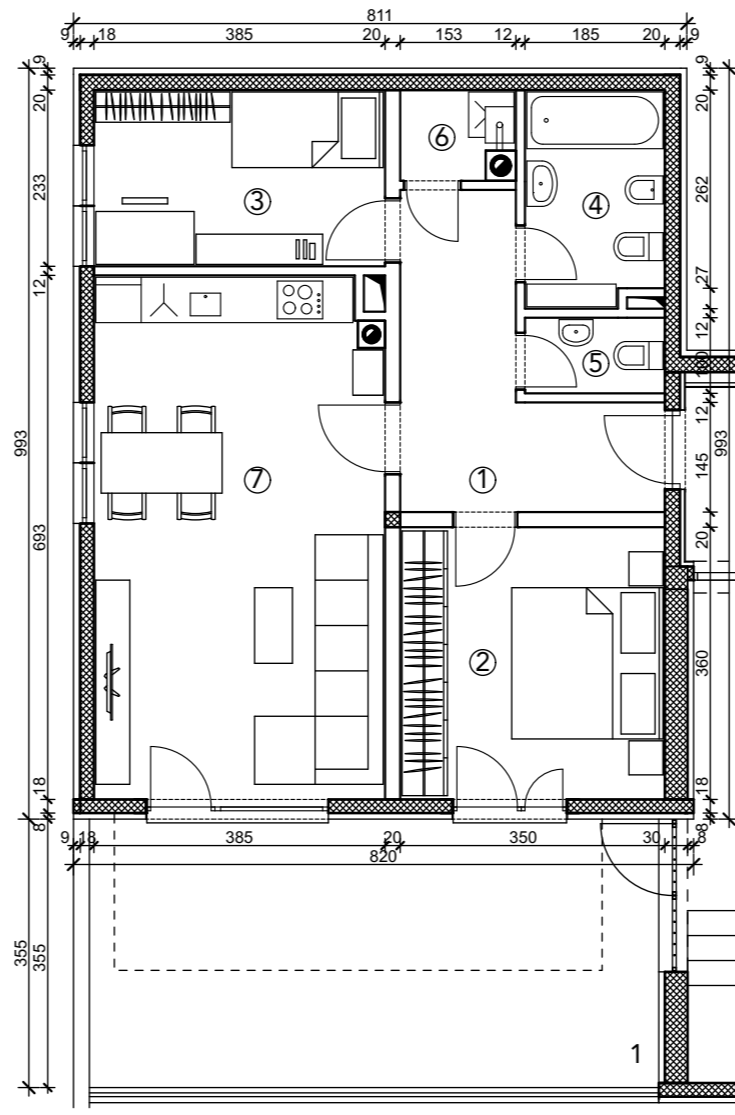

STAN 1

3-SOBNI STAN


Površina stana:	72,65 m²	
1. Hodnik	9,37 m ²	
2. Soba 1	12,60 m ²	
3. Soba 2	8,97 m ²	
4. Kupaonica	6,23 m ²	
5. WC	1,85 m ²	
6. Gospodarska prostorija	1,84 m ²	
7. Dnevni boravak, blagovaona i kuhinja	26,44 m ²	
Nenatkrivena terasa 1	26,73 m ² x 0,20	5,35 m ²
Parking mjesto PM 1	12,79 m ² x 0,20	2,56 m ²

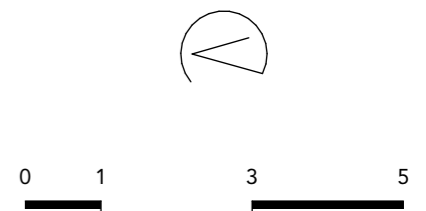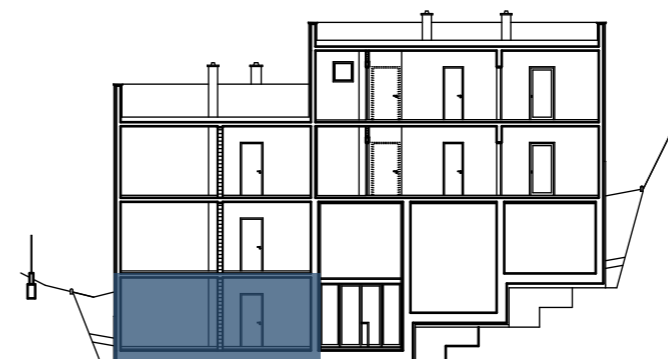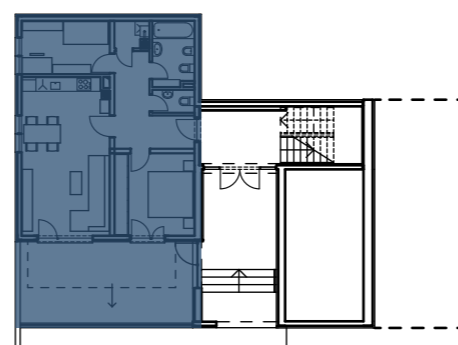

M 1:100 DATUM: 11/2023

Majcenov put




KATALOG STANOVA

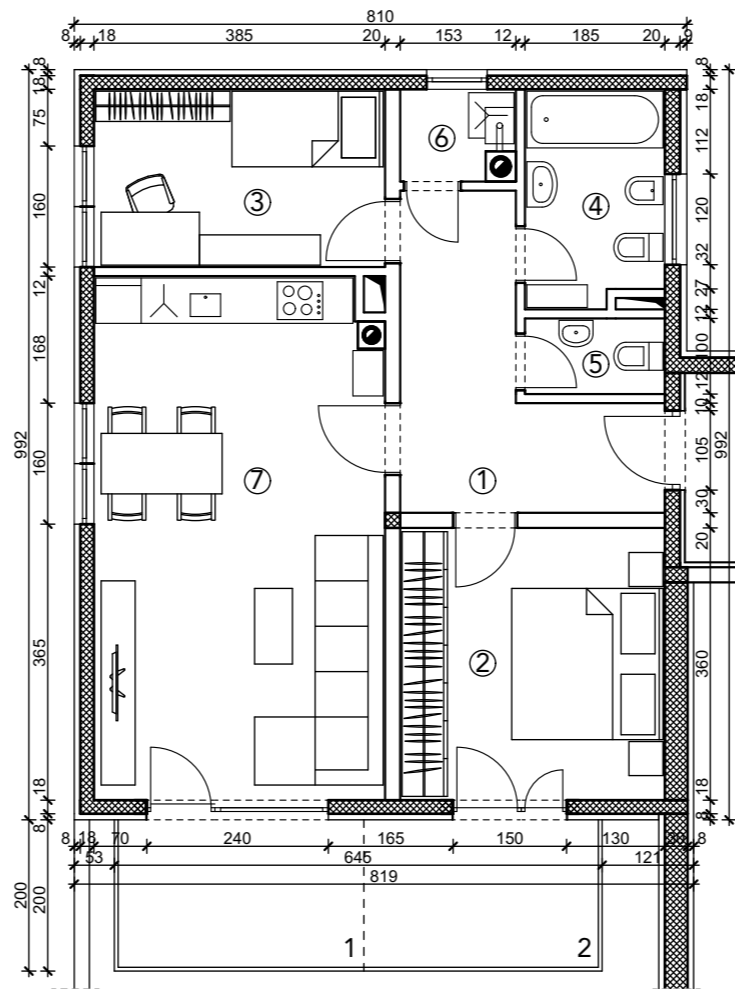

STAN 2

3-SOBNI STAN


Površina stana:	72,18 m²	
1. Hodnik	9,37 m ²	
2. Soba 1	12,60 m ²	
3. Soba 2	8,97 m ²	
4. Kupaonica	6,23 m ²	
5. WC	1,85 m ²	
6. Gospodarska prostorija	1,84 m ²	
7. Dnevni boravak, blagavaona i kuhinja	26,44 m ²	
Natkriveni balkon 1	6,60 m ² x 0,50	3,30 m ²
Nenatkriveni balkon 2	6,30 m ² x 0,25	1,58 m ²
Parking mjesto PM 2	12,79 m ² x 0,20	2,56 m ²

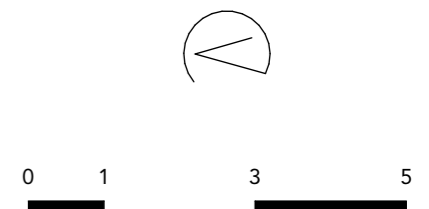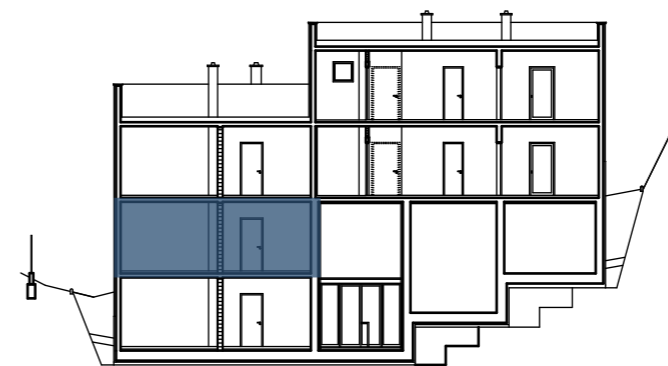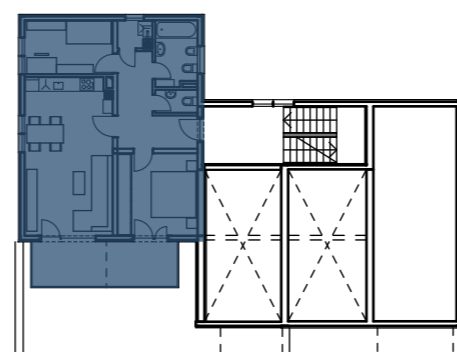

M 1:100 DATUM: 11/2023

Majcenov put




KATALOG STANOVA

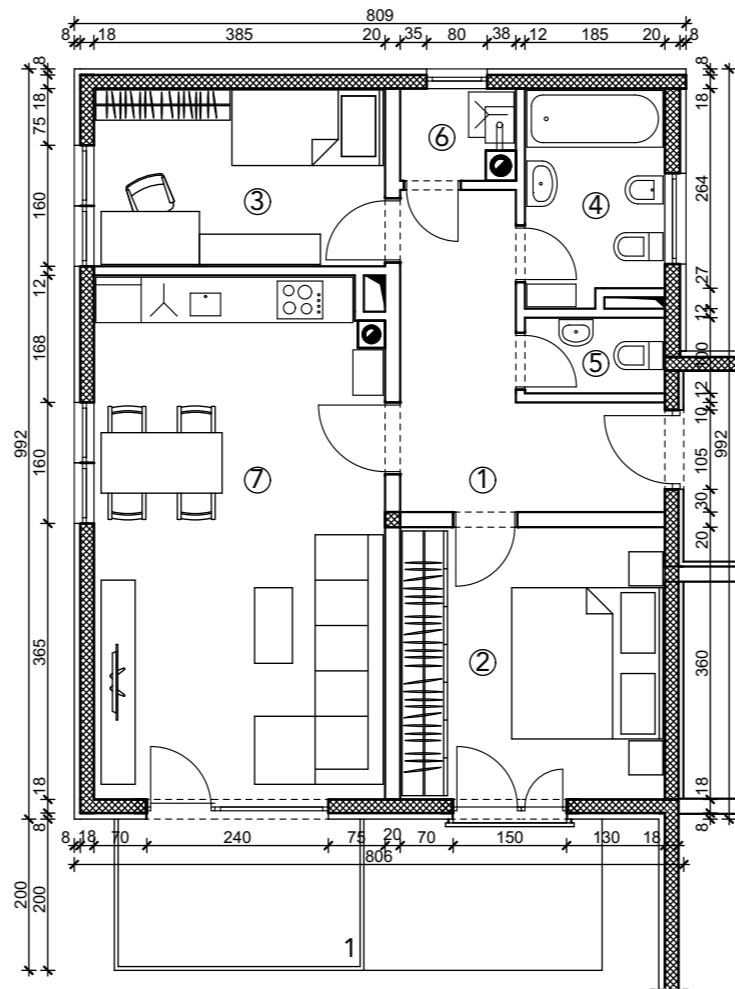

STAN 3

3-SOBNI STAN


Površina stana:	68,95 m²	
1. Hodnik	9,37 m ²	
2. Soba 1	12,60 m ²	
3. Soba 2	8,97 m ²	
4. Kupaonica	6,23 m ²	
5. WC	1,85 m ²	
6. Gospodarska prostorija	1,84 m ²	
7. Dnevni boravak, blagavaona i kuhinja	26,44 m ²	
Nenatkriveni balkon 1	6,60 m ² x 0,25	1,65 m ²
Parking mjesto PM 3	12,79 m ² x 0,20	2,56 m ²

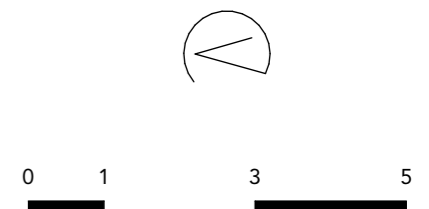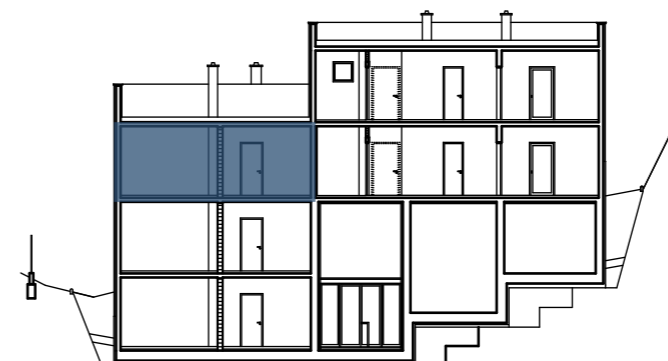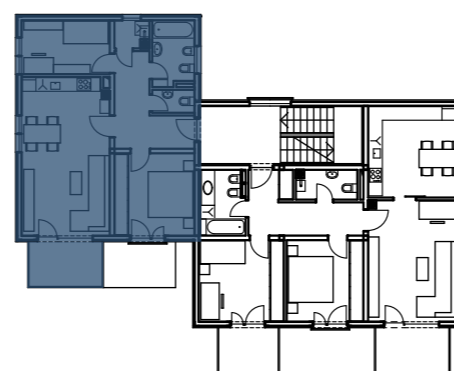

M 1:100 DATUM: 11/2023

Majcenov put




KATALOG STANOVA

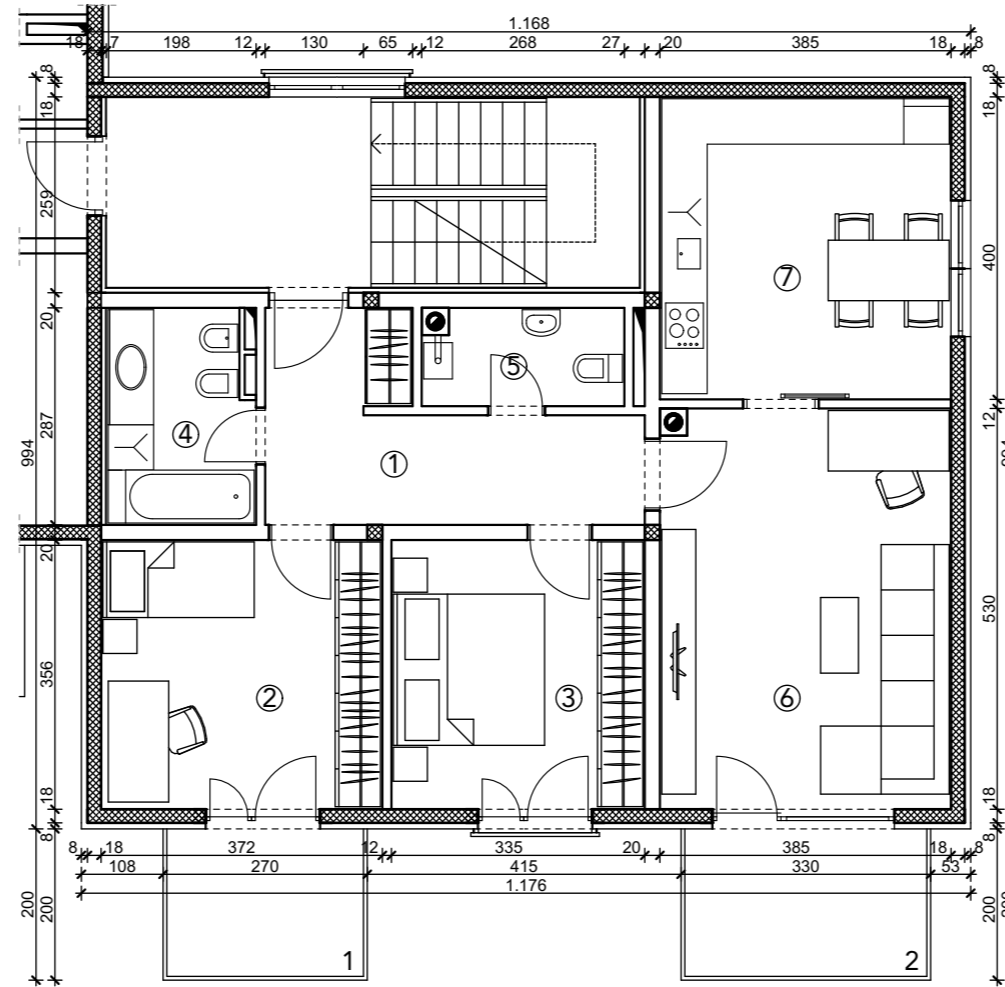

STAN 4

3-SOBNI STAN



Površina stana:	84,49 m²	
1. Hodnik	9,97 m ²	
2. Soba 1	13,24 m ²	
3. Soba 2	11,93 m ²	
4. Kupaonica	5,41 m ²	
5. WC	3,48 m ²	
6. Dnevna soba	20,41 m ²	
7. Kuhinja i blagovaonica	15,40 m ²	
Nenatkriveni balkon 1	5,40 m ² x 0,25	1,35 m ²
Natkriveni balkon 2	6,60 m ² x 0,50	3,30 m ²
Parking mjesto PM 4	12,79 m ² x 0,20	2,56 m ²

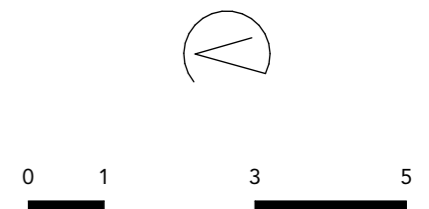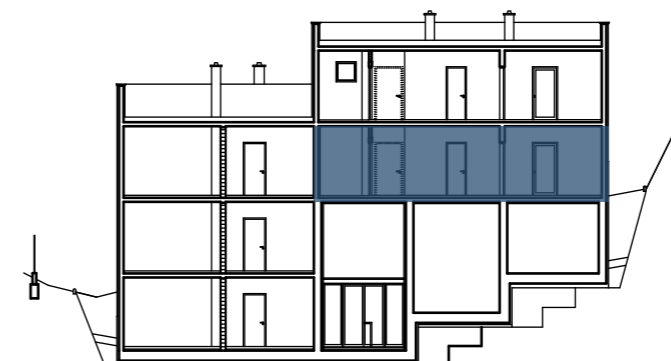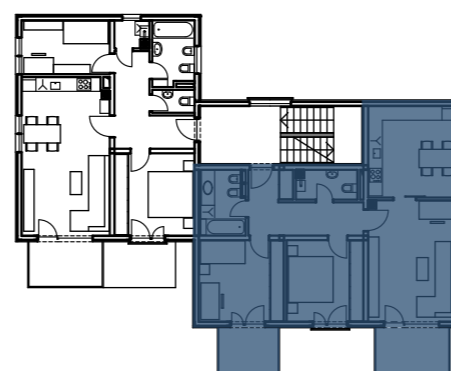

M 1:100 DATUM: 11/2023

Majcenov put



KATALOG STANOVA

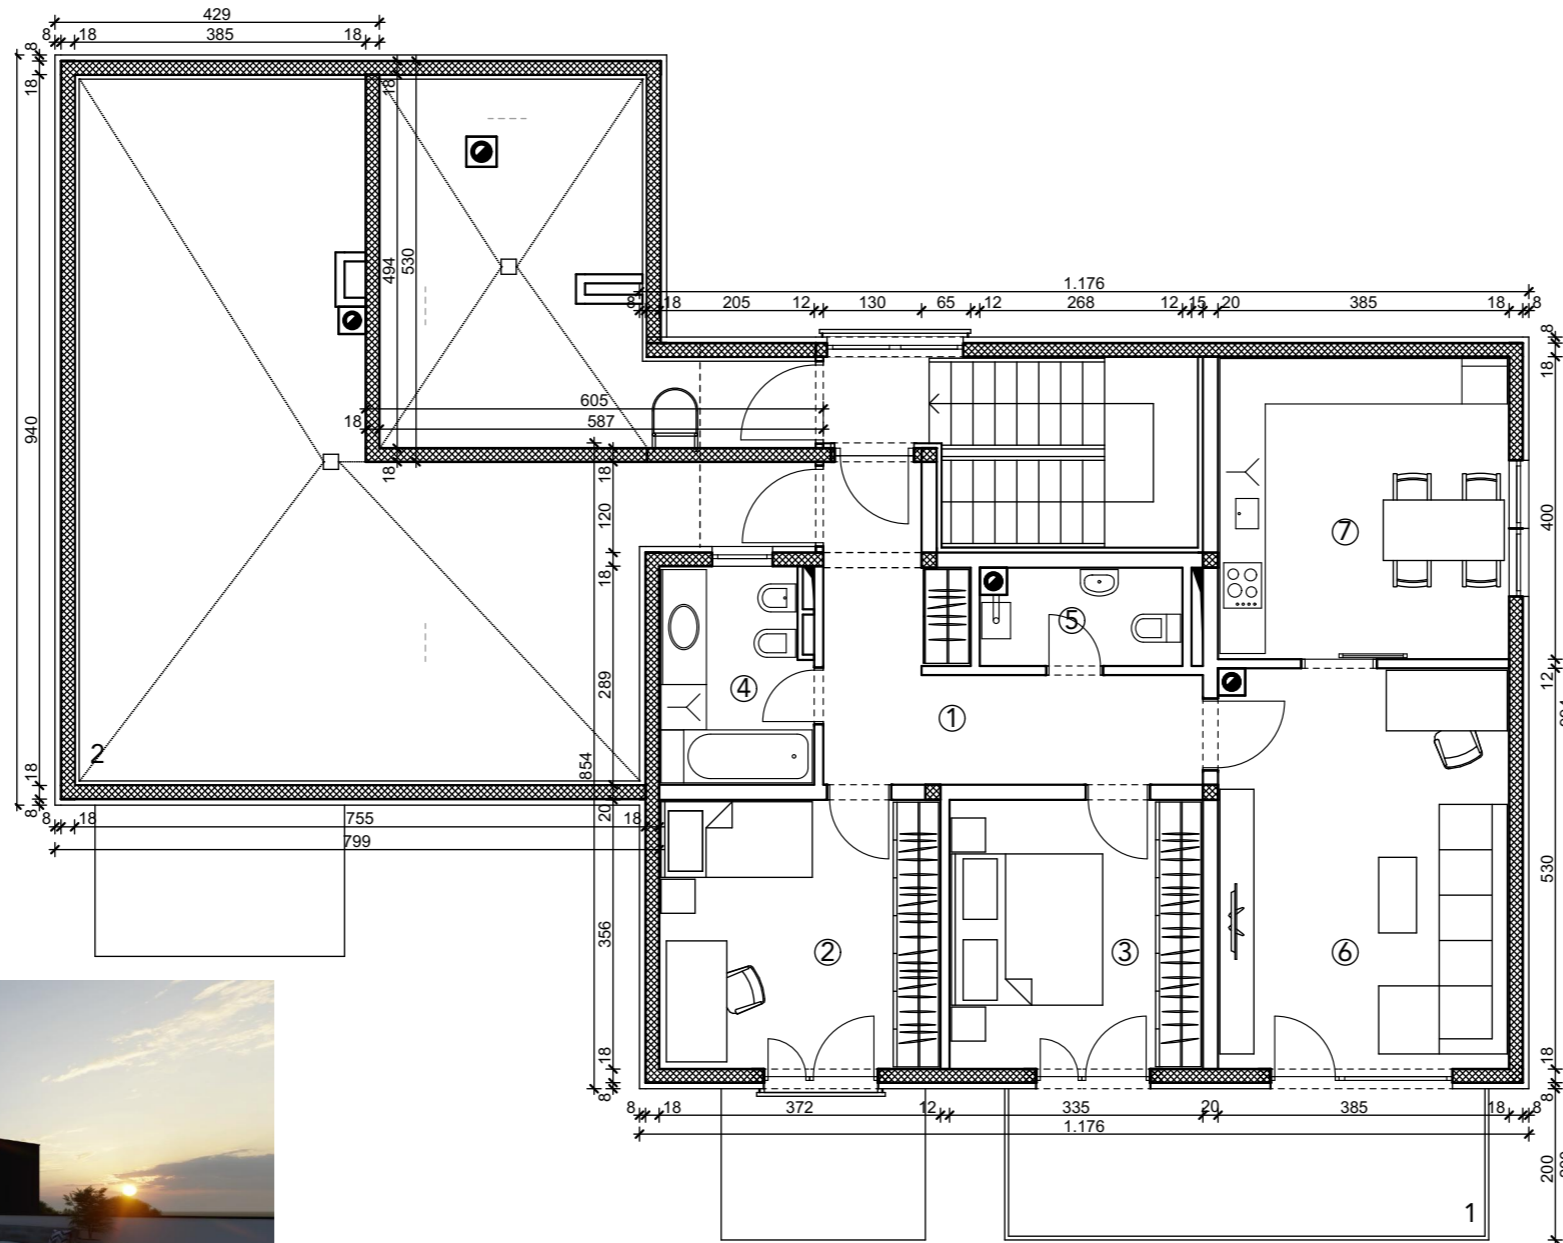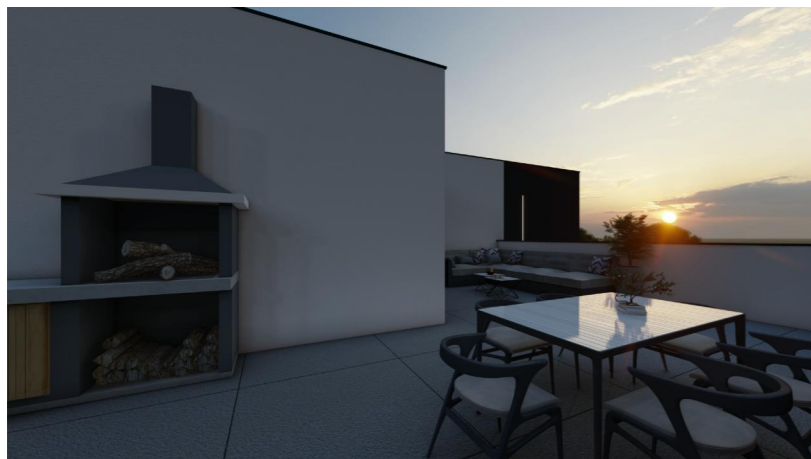

STAN 5

3-SOBNI STAN


Površina stana:	96,31 m²
1. Hodnik	9,97 m ²
2. Soba 1	13,24 m ²
3. Soba 2	11,93 m ²
4. Kupaonica	5,41 m ²
5. WC	3,48 m ²
6. Dnevna soba	20,41 m ²
7. Kuhinja i blagovaonica	15,40 m ²
Nenatkriveni balkon 1	12,80 m ² x 0,25 3,20 m ²
Nenatkrivena terasa 2	53,06 m ² x 0,25 13,27 m ²
Parking mjesto PM 5	12,79 m ² x 0,20 2,56 m ²

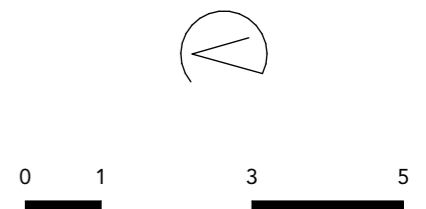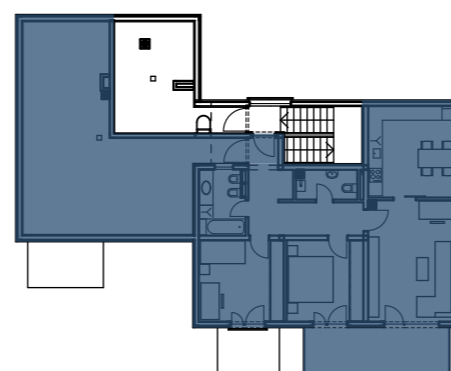

M 1:100 DATUM: 11/2023

Majcenov put

KATALOG STANOVA

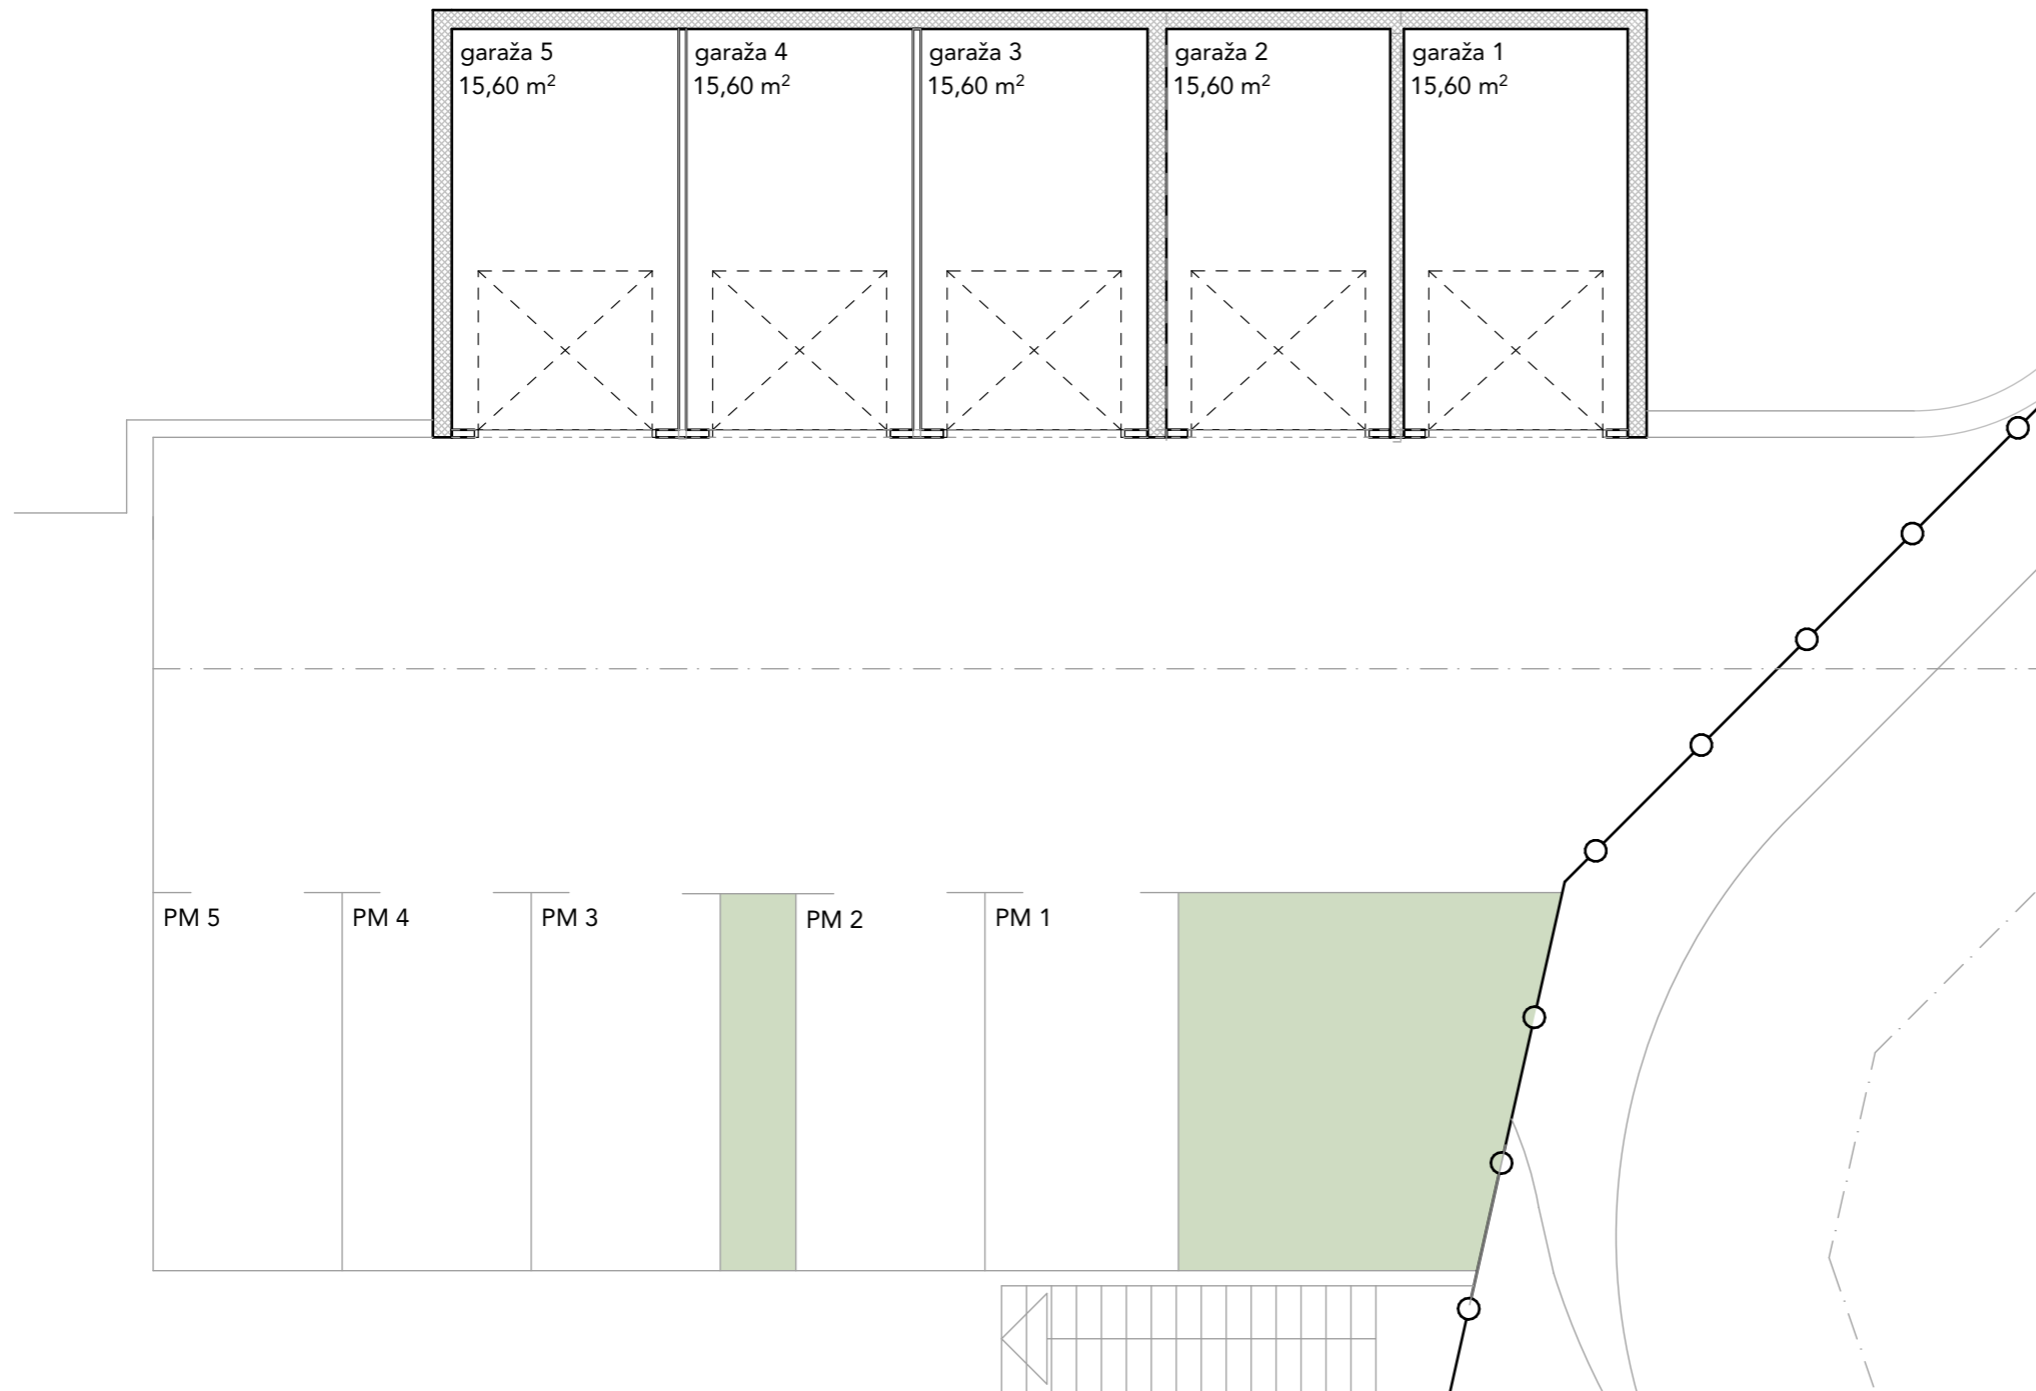

PARKIRNO GARAŽNA MJESTA

Parking mjesto PM 1	12,79 m ² x 0,20	2,56 m ²
Parking mjesto PM 2	12,79 m ² x 0,20	2,56 m ²
Parking mjesto PM 3	12,79 m ² x 0,20	2,56 m ²
Parking mjesto PM 4	12,79 m ² x 0,20	2,56 m ²
Parking mjesto PM 5	12,79 m ² x 0,20	2,56 m ²

Garaža 1	15,60 m ² x 0,60	9,36 m ²
Garaža 2	15,60 m ² x 0,60	9,36 m ²
Garaža 3	15,60 m ² x 0,60	9,36 m ²
Garaža 4	15,60 m ² x 0,60	9,36 m ²
Garaža 5	15,60 m ² x 0,60	9,36 m ²

